


F H WA REGION NO.	STATE	FED. AID PROJ. NO.	SHEET NO.	TOTAL SHEETS
3	MD.			

12" SIGNALS

1-8
(R)
(Y)
(G)

SIGNS

11,12,15,16

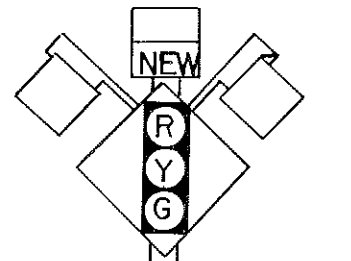


TEMPORARY SIGN
W3-3 NEW
48' x 48'

13, 14



R3-5R
(30' x 36')

MD.97 AND MD.144


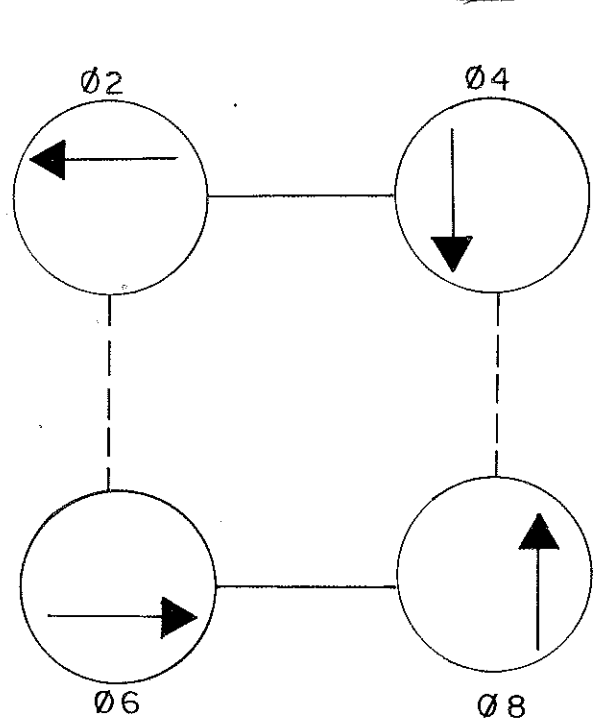


NEMA PHASING

NEMA PHASING

- 1) PHASES ASSOCIATED BY A SOLID LINE WILL NOT OPERATE CONCURRENTLY.
- 2) PHASES ASSOCIATED BY A DASHED LINE WILL OPERATE CONCURRENTLY.

FLASHING
OPERATION

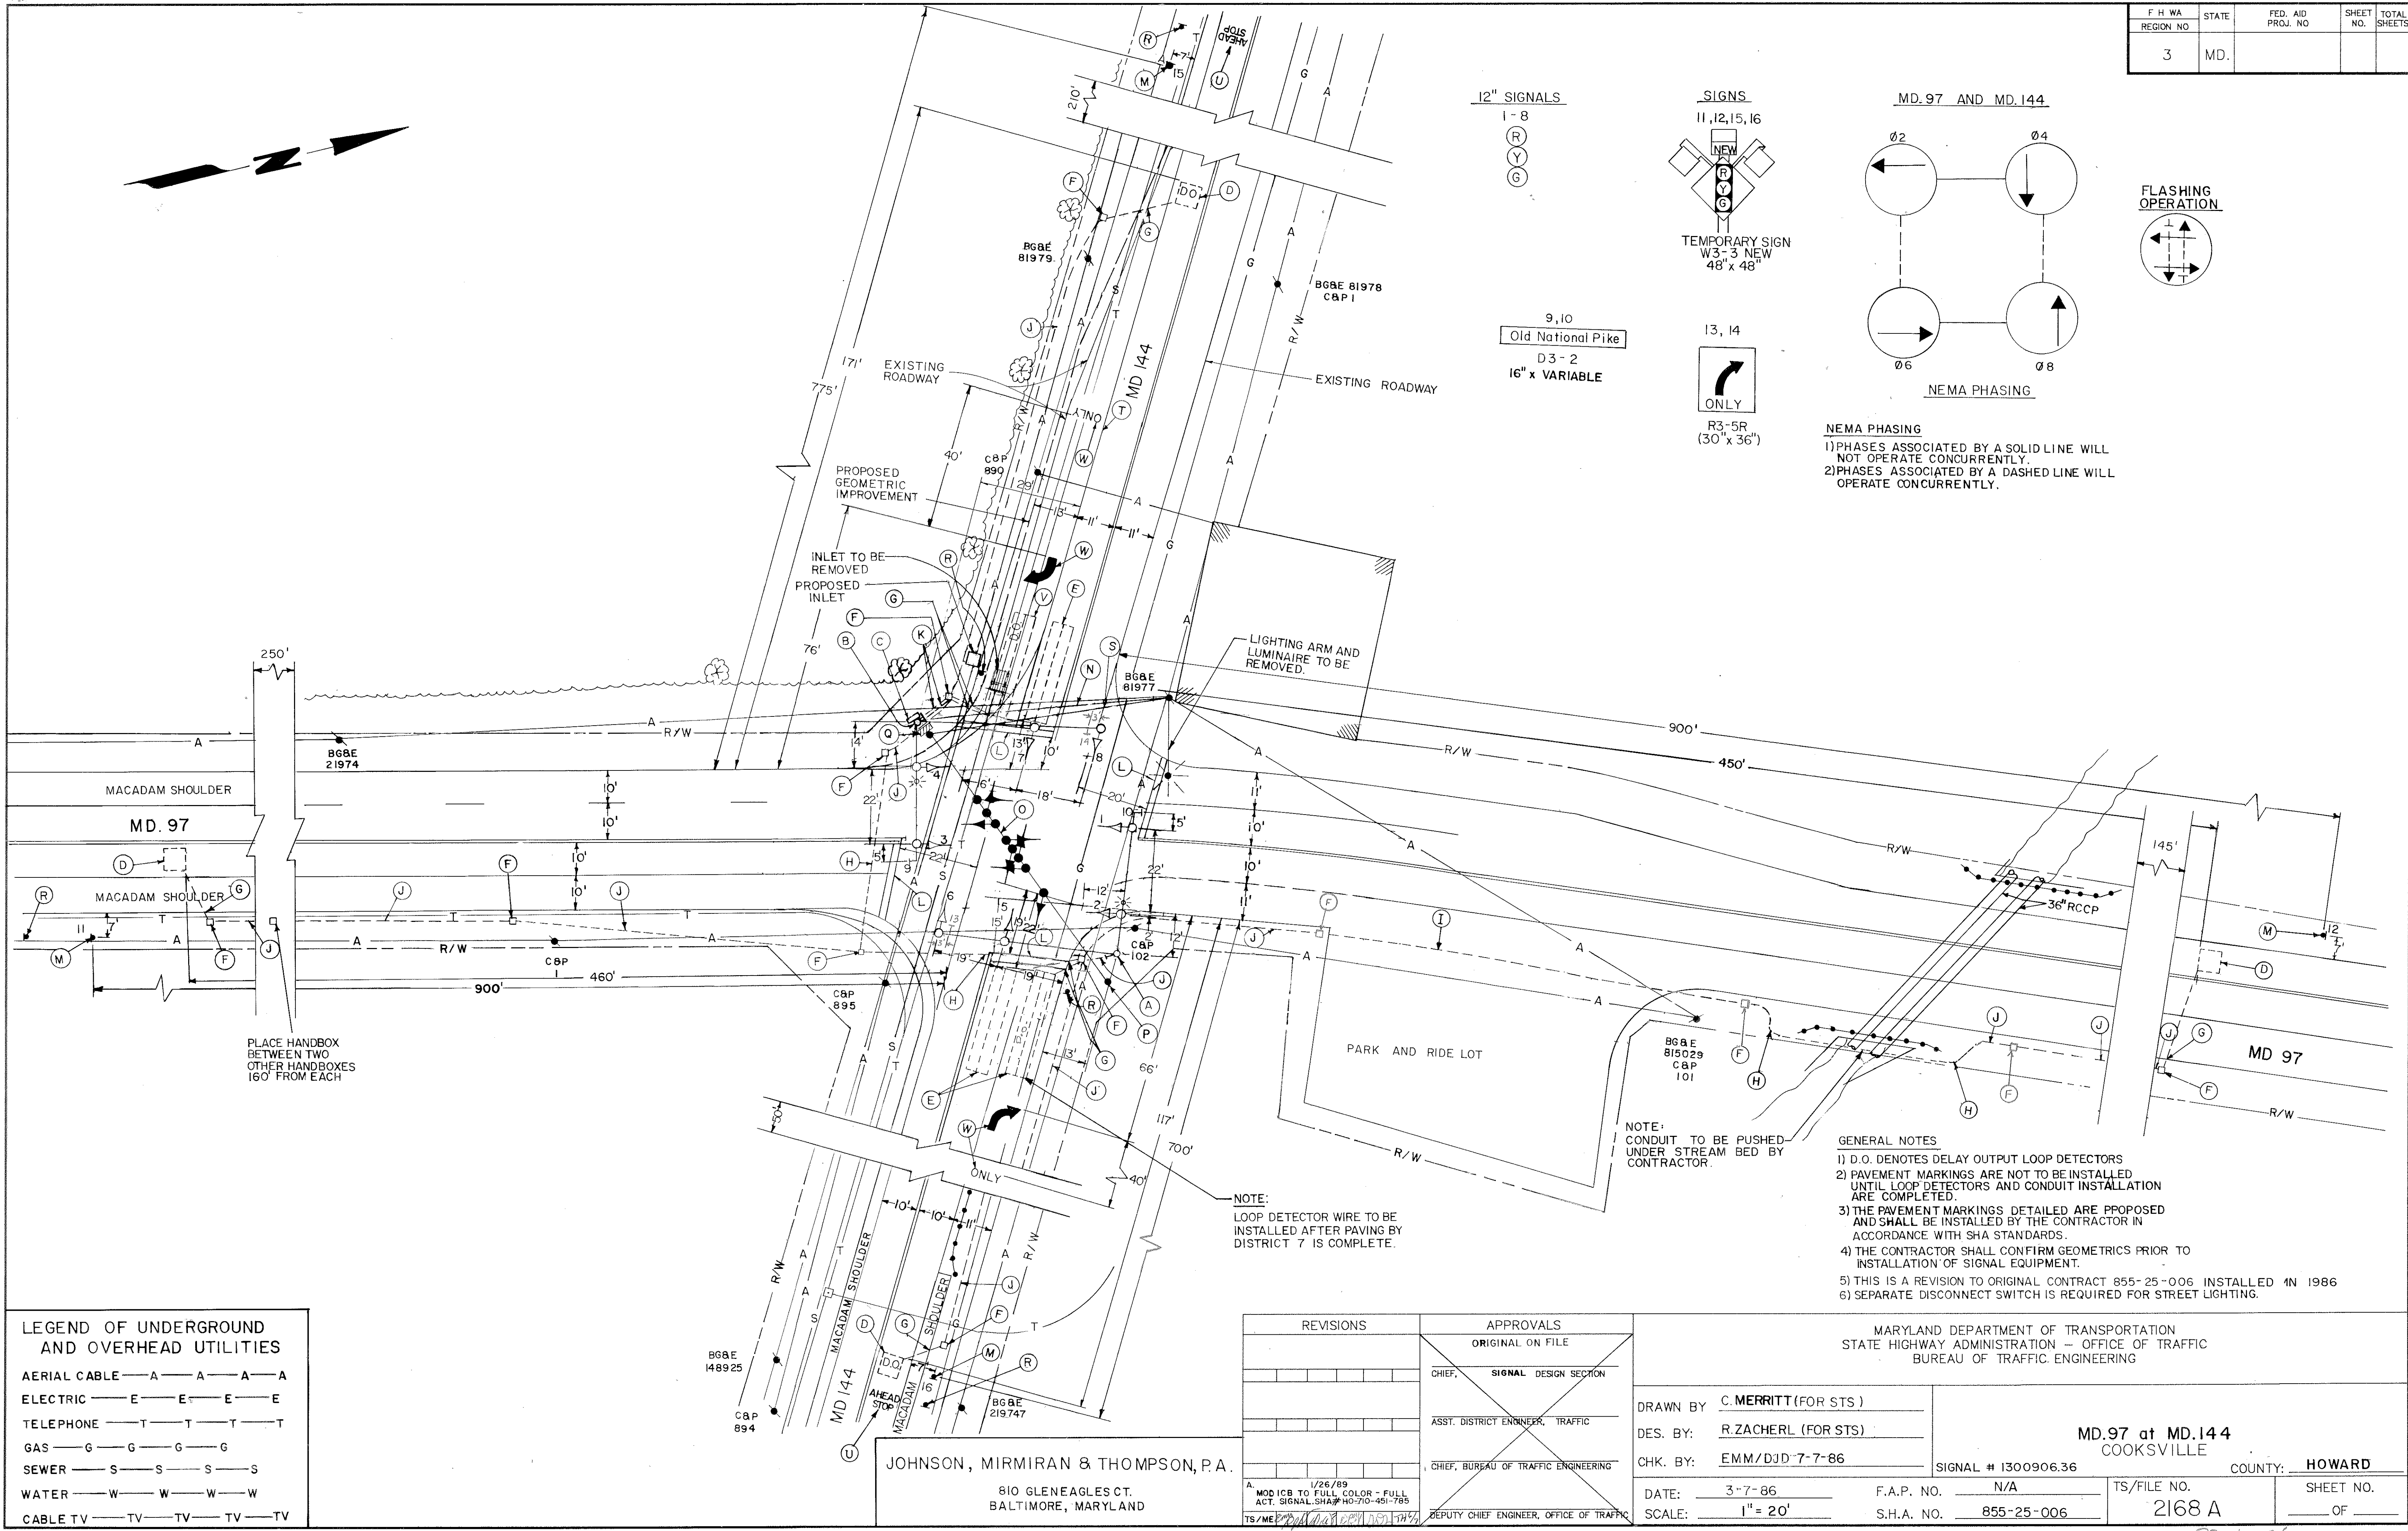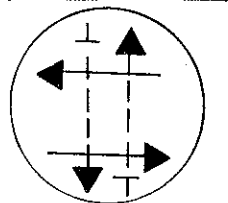

LEGEND OF UNDERGROUND AND OVERHEAD UTILITIES	
AERIAL CABLE	A — A — A — A
ELECTRIC	E — E — E — E
TELEPHONE	T — T — T — T
GAS	G — G — G — G
SEWER	S — S — S — S
WATER	W — W — W — W
CABLE TV	TV — TV — TV — TV

REVISIONS	APPROVALS
	ORIGINAL ON FILE
	CHIEF, SIGNAL DESIGN SECTION
	ASST. DISTRICT ENGINEER, TRAFFIC
	CHIEF, BUREAU OF TRAFFIC ENGINEERING
	DEPUTY CHIEF ENGINEER, OFFICE OF TRAFFIC

MARYLAND DEPARTMENT OF TRANSPORTATION STATE HIGHWAY ADMINISTRATION — OFFICE OF TRAFFIC BUREAU OF TRAFFIC ENGINEERING			
DRAWN BY	C. MERRITT (FOR STS)	MD.97 at MD.144 COOKSVILLE	
DES. BY	R. ZACHERL (FOR STS)	COUNTY: HOWARD	
CHK. BY	EMM/DJD-7-7-86	SIGNAL #	1300906.36
DATE	3-7-86	F.A.P. NO.	N/A
SCALE	1" = 20'	S.H.A. NO.	855-25-006
		TS/FILE NO.	2168 A
		SHEET NO.	OF

1300906.36